
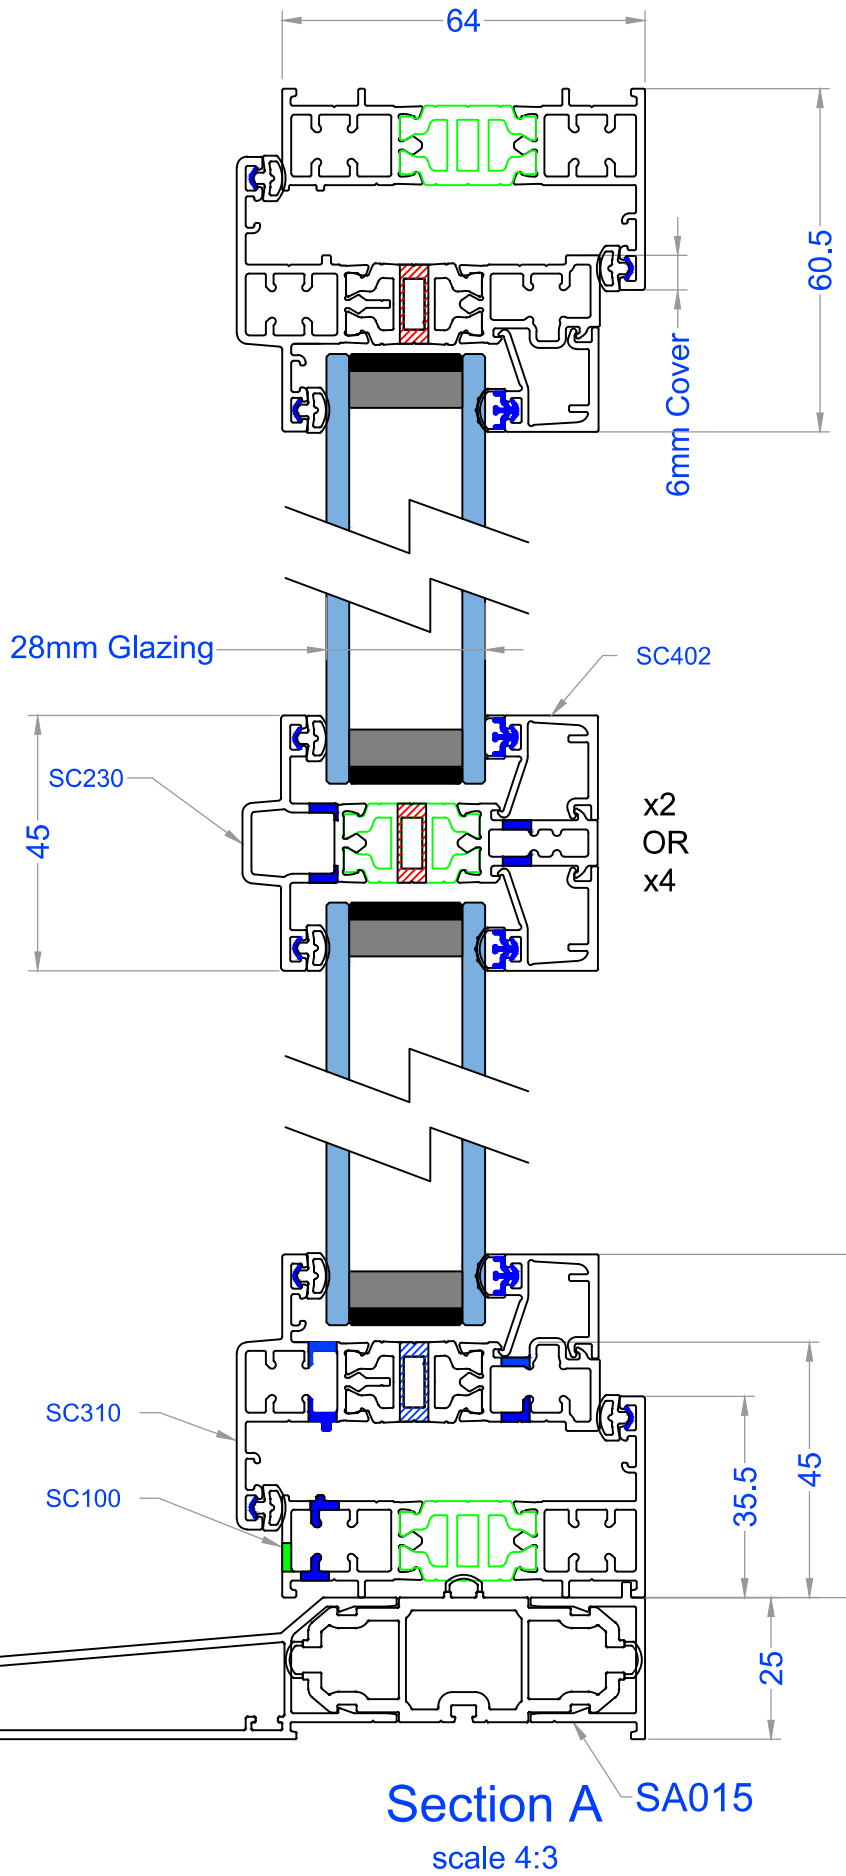
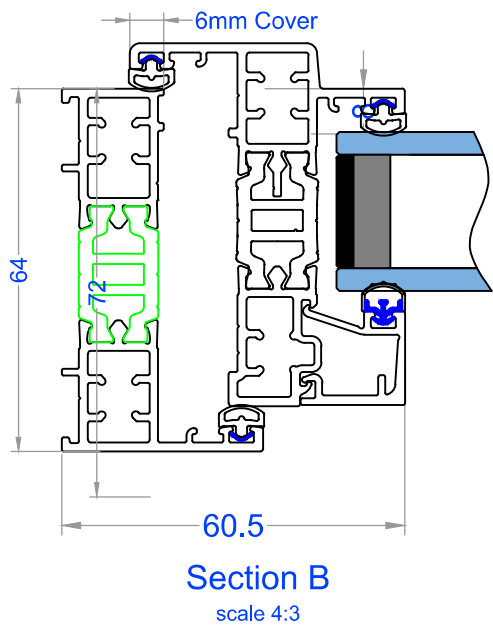


# 4.0 TYPICAL CROSS SECTIONS

Version 11  
September 2023

**FRENCH DOOR**  
Externally Opening  
2 OR 4 BARS

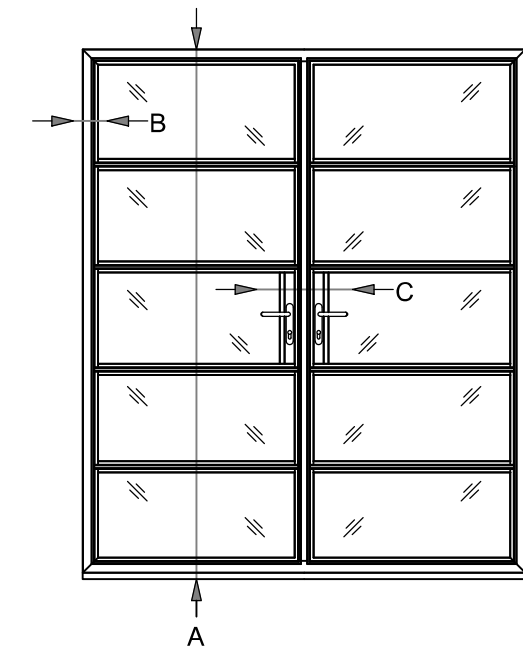

SA011

4.0.15